
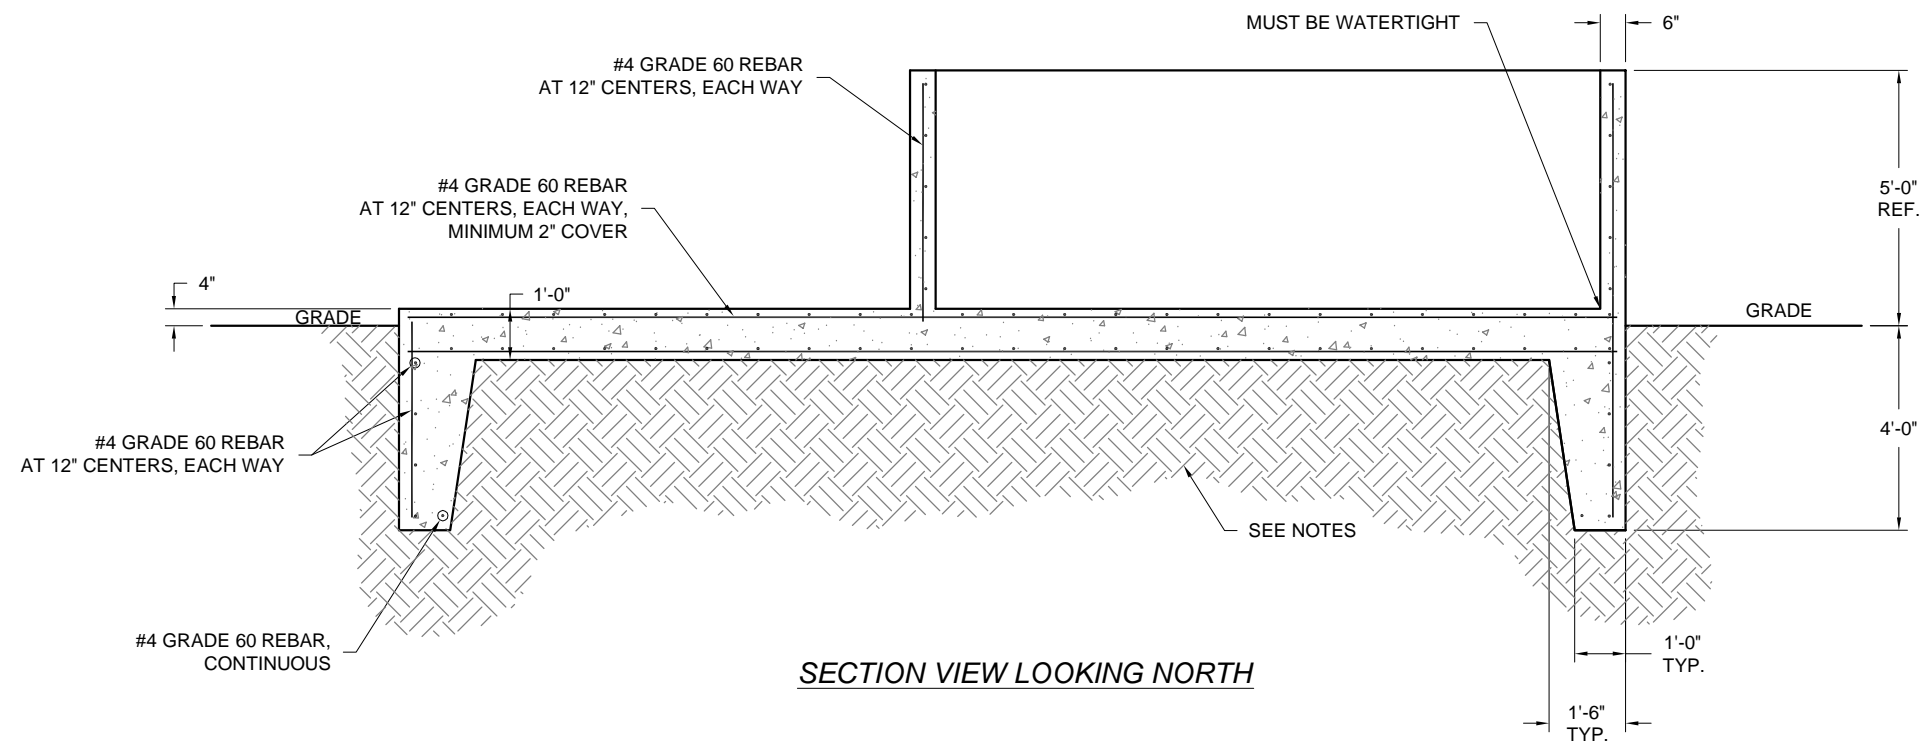
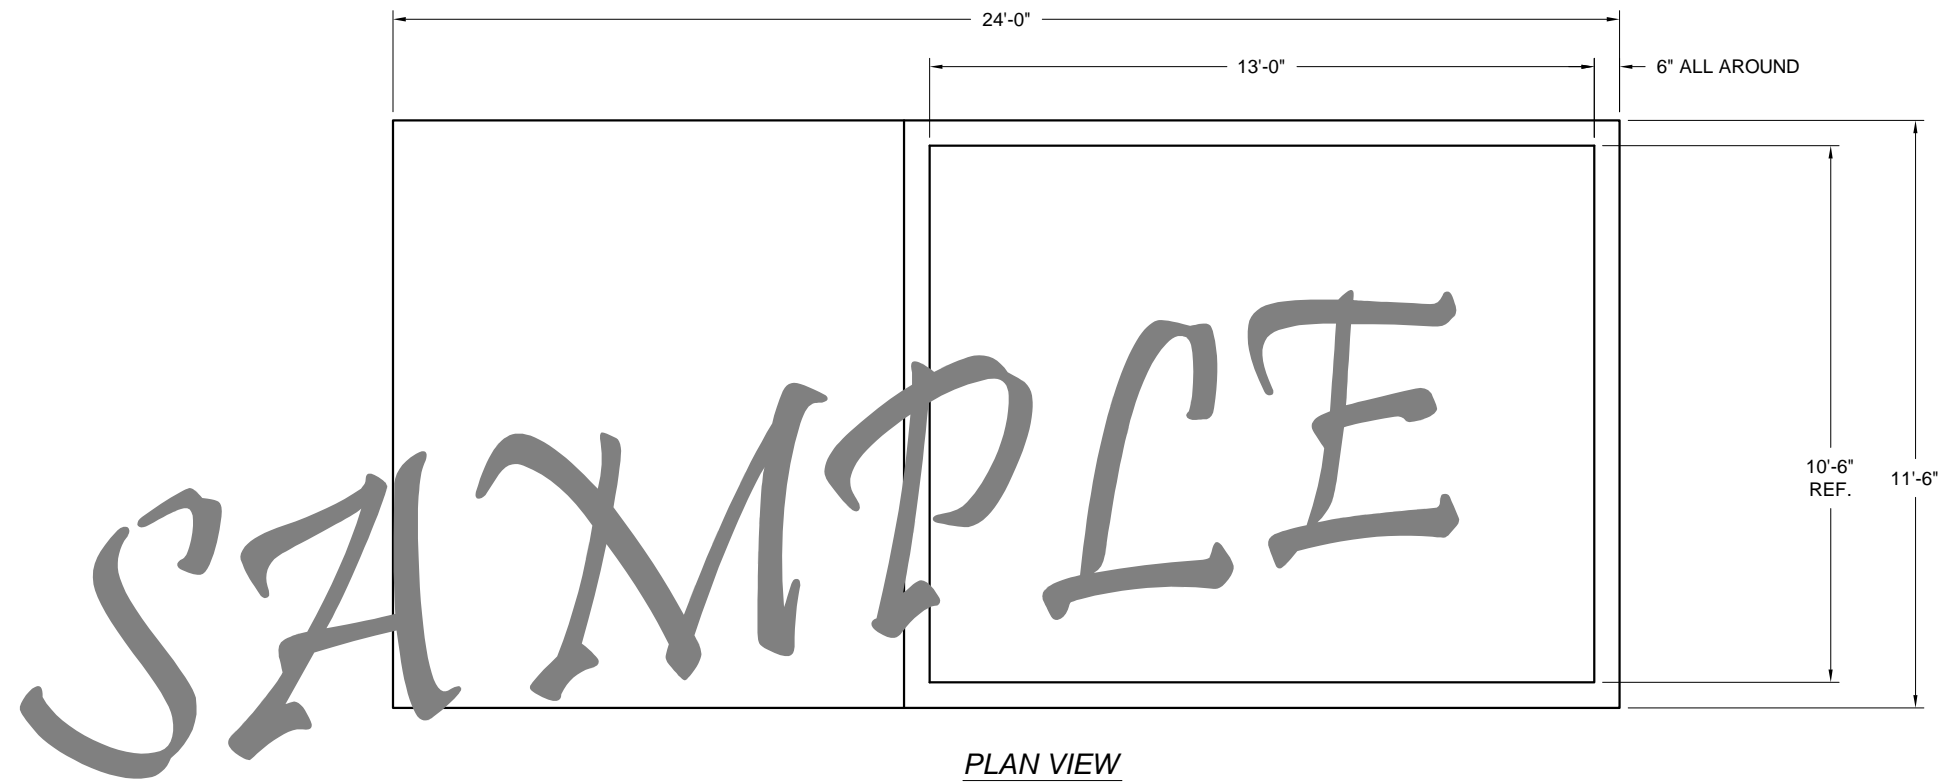


Stress Analysis Solutions, Inc.

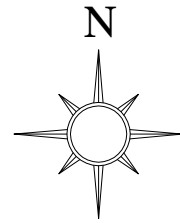

NOTE: ALL CONCRETE SHALL BEAR ON FIRM UNDISTURBED SOIL OR APPROVED COMPACTED FILL EITHER OF WHICH MUST HAVE A MINIMUM BEARING CAPACITY OF 4000 PSI.